


el. Weichen	W
Hauptsignal	HS
Lichtsignal	LS
Wassersignal	VS
Entkoppler	E
Schiebebohle	SB
Bahnsteig/Mittel	B

OST

WEST

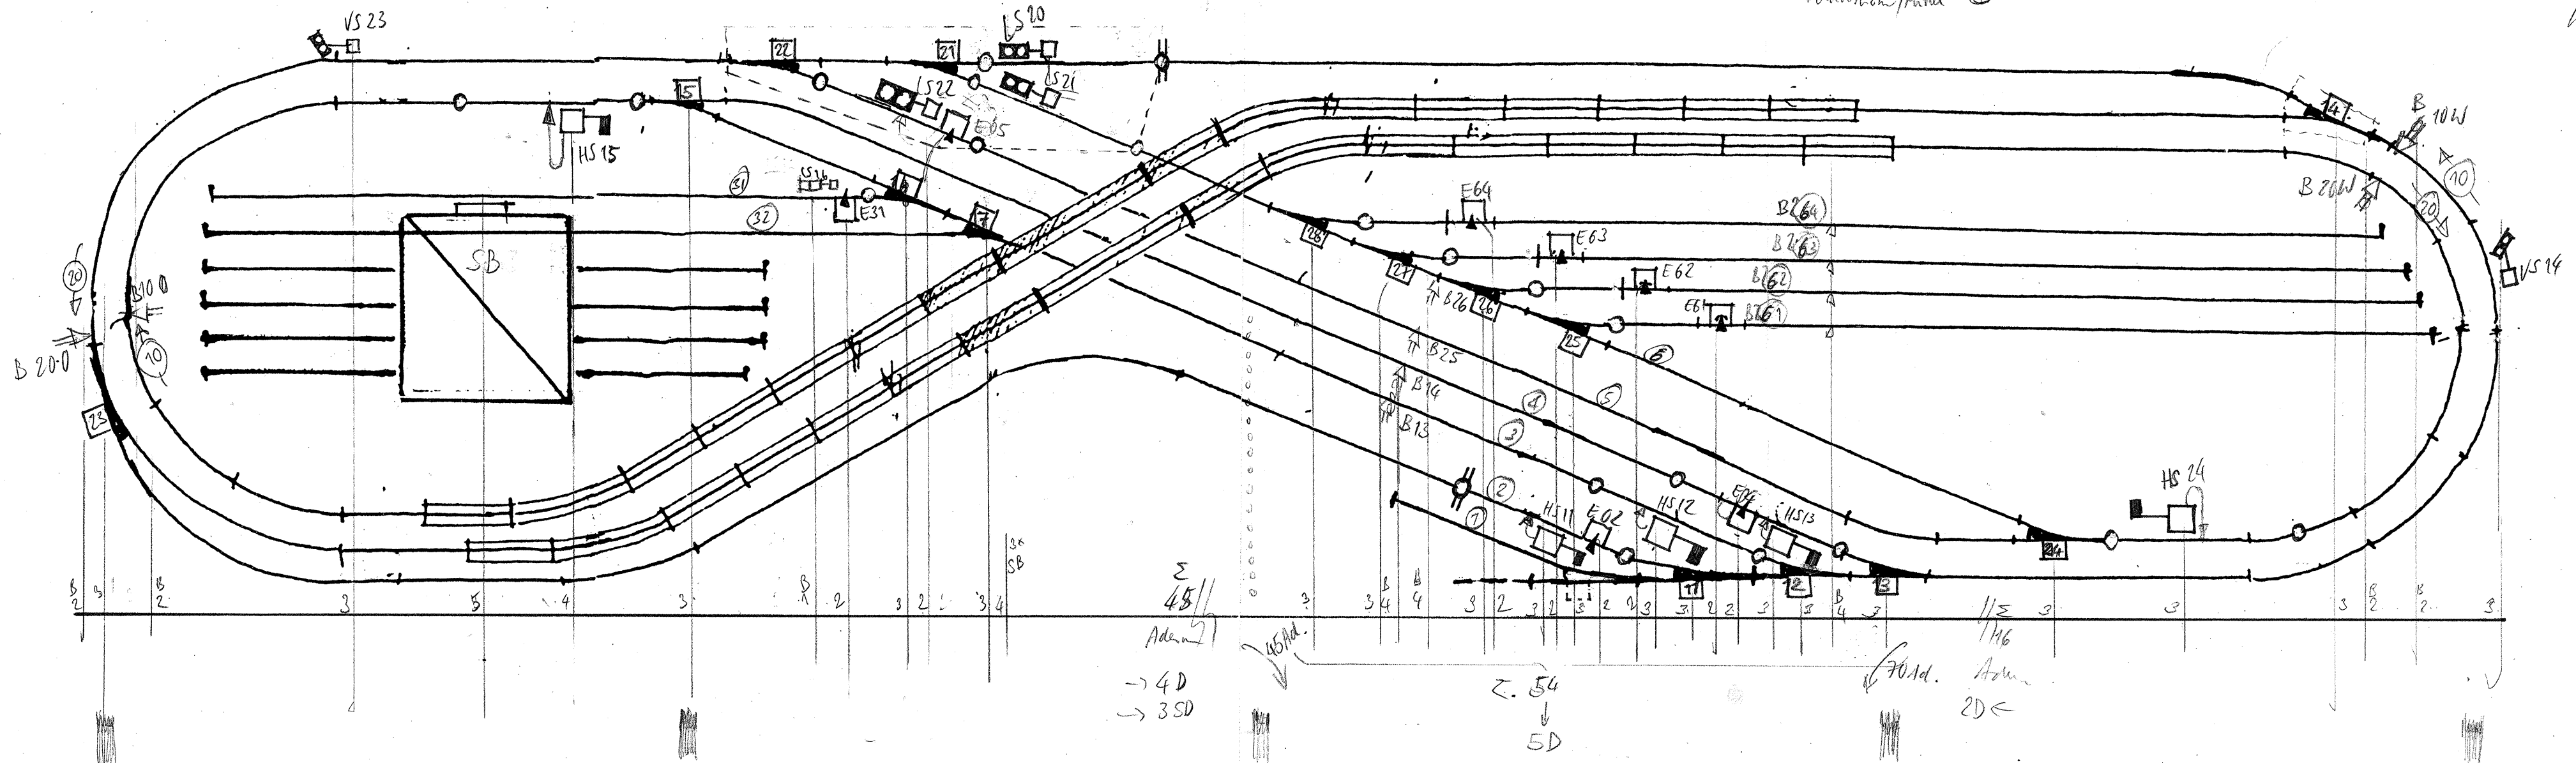

Σ
48
Adm
→ 4D
→ 3SD

Σ 54
↓
5D

Σ 3
1/16
Adm
2D ←